
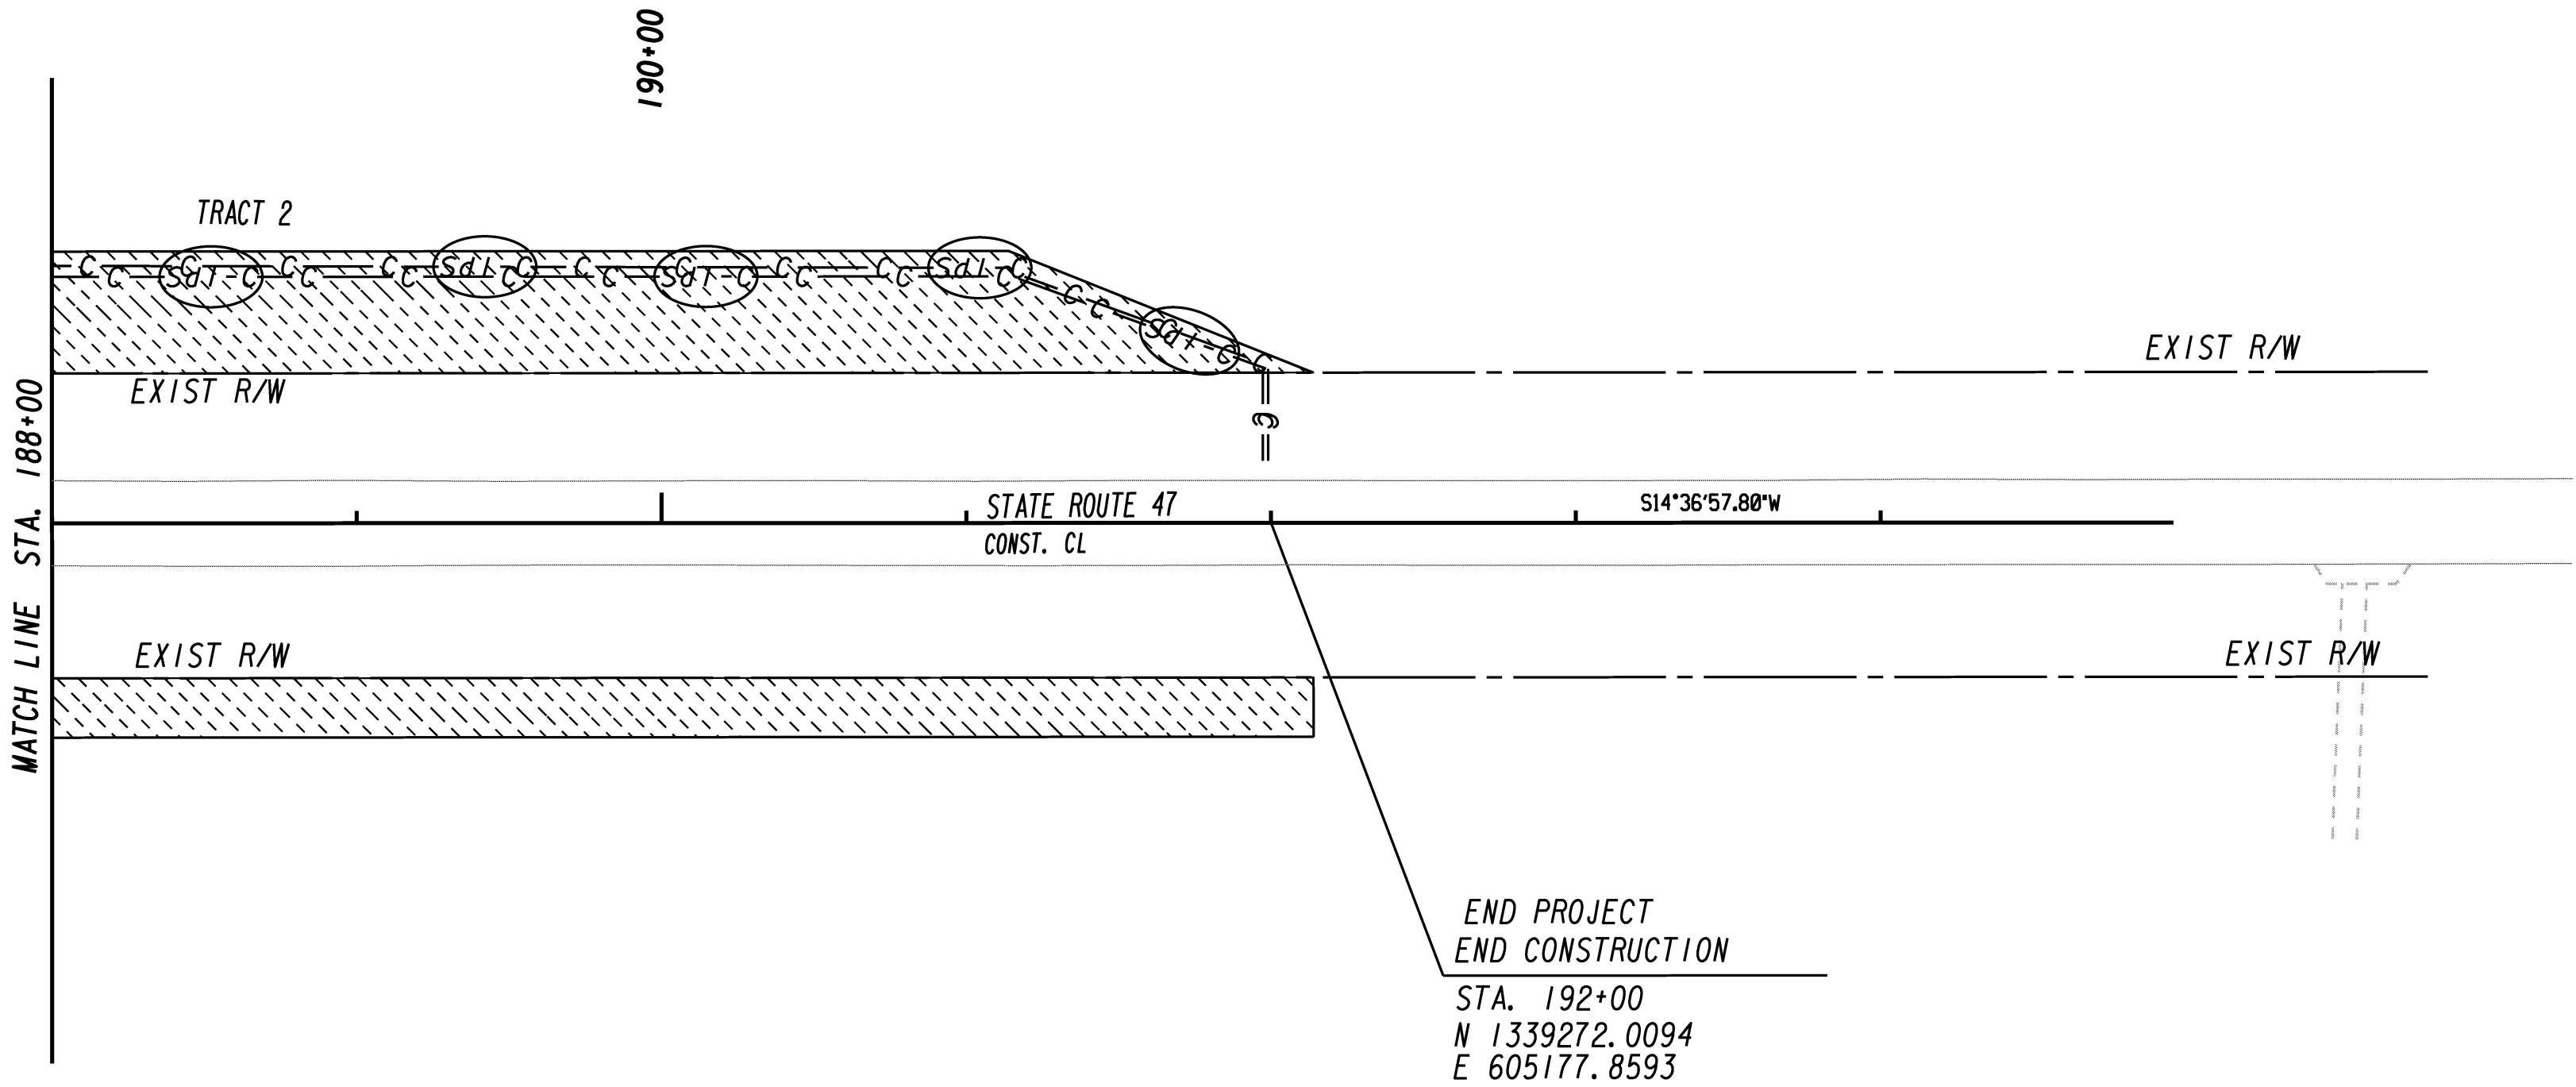


'ESA - SEE GENERAL NOTES 'ENVIRONMENTAL RESOURCES IMPACT TABLE'  
FOR CONSTRUCTION RESTRICTIONS'

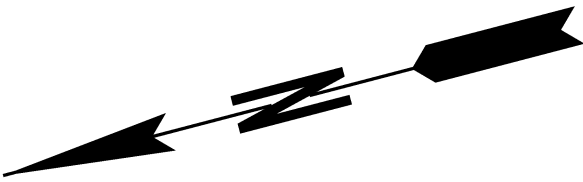

LEGEND

PAVEMENT REMOVAL

TEMPORARY CONSTRUCTION PAVEMENT

PERMANENT CONSTRUCTION

CONCRETE MEDIAN CONSTRUCTION


MILL & OVERLAY CONSTRUCTION

OPEN LANES OF TRAFFIC

INITIAL STAGE

Baker

3595 ENGINEERING DRIVE  
NORCROSS, GEORGIA 30092  
(770) 263-9118

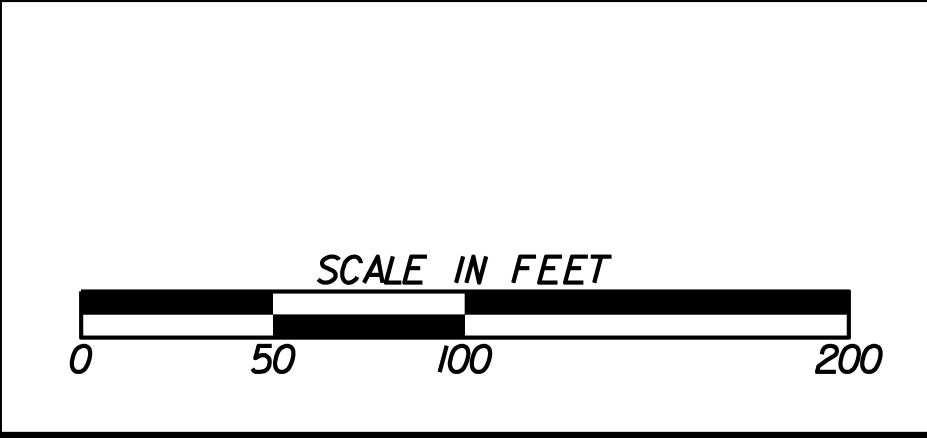

REVISION DATES		

STATE OF GEORGIA  
DEPARTMENT OF TRANSPORTATION

OFFICE: INNOVATIVE PROGRAM DELIVERY

BMP LOCATION DETAILS

LINCOLN/COLUMBIA COUNTY  
STA. 188+00 TO STA. 192+00

DRAWING No.  
54-007